


KEY:	
	= EXTENT OF DEMISED PREMISES
	= COMMON AREAS
	= EXTENT OF FREEHOLD TITLE

THIRD FLOOR PLAN (1:200)

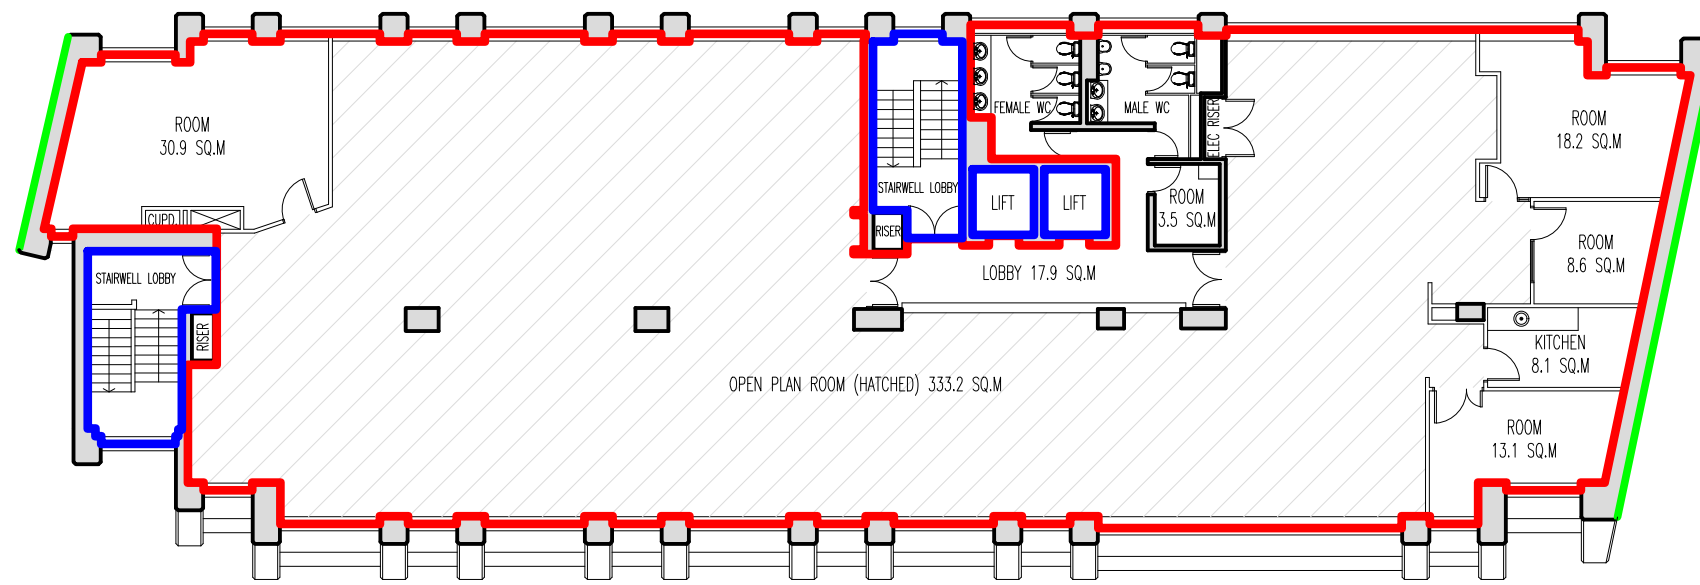

FOURTH FLOOR PLAN (1:200)



DATE

FNH PROPERTY SERVICES Hillside London Road West Kingsdown Sevenoaks TN15 6EX	CLIENT Foresters Financial	SCALE 1:200 @ A3	DATE April 2024
	JOB Foresters House, 2 Cromwell Avenue, Bromley, BR2 9BF	FH	FH
	TITLE Land Registry Lease Plan - Third and Fourth Floor Plans	JOB NO. 240415	DRAWING No. 4 of 4

Mob: 07949 928 170
 Email: fethi.huseyin@outlook.com