





EXTENT OF DEMISED PREMISES

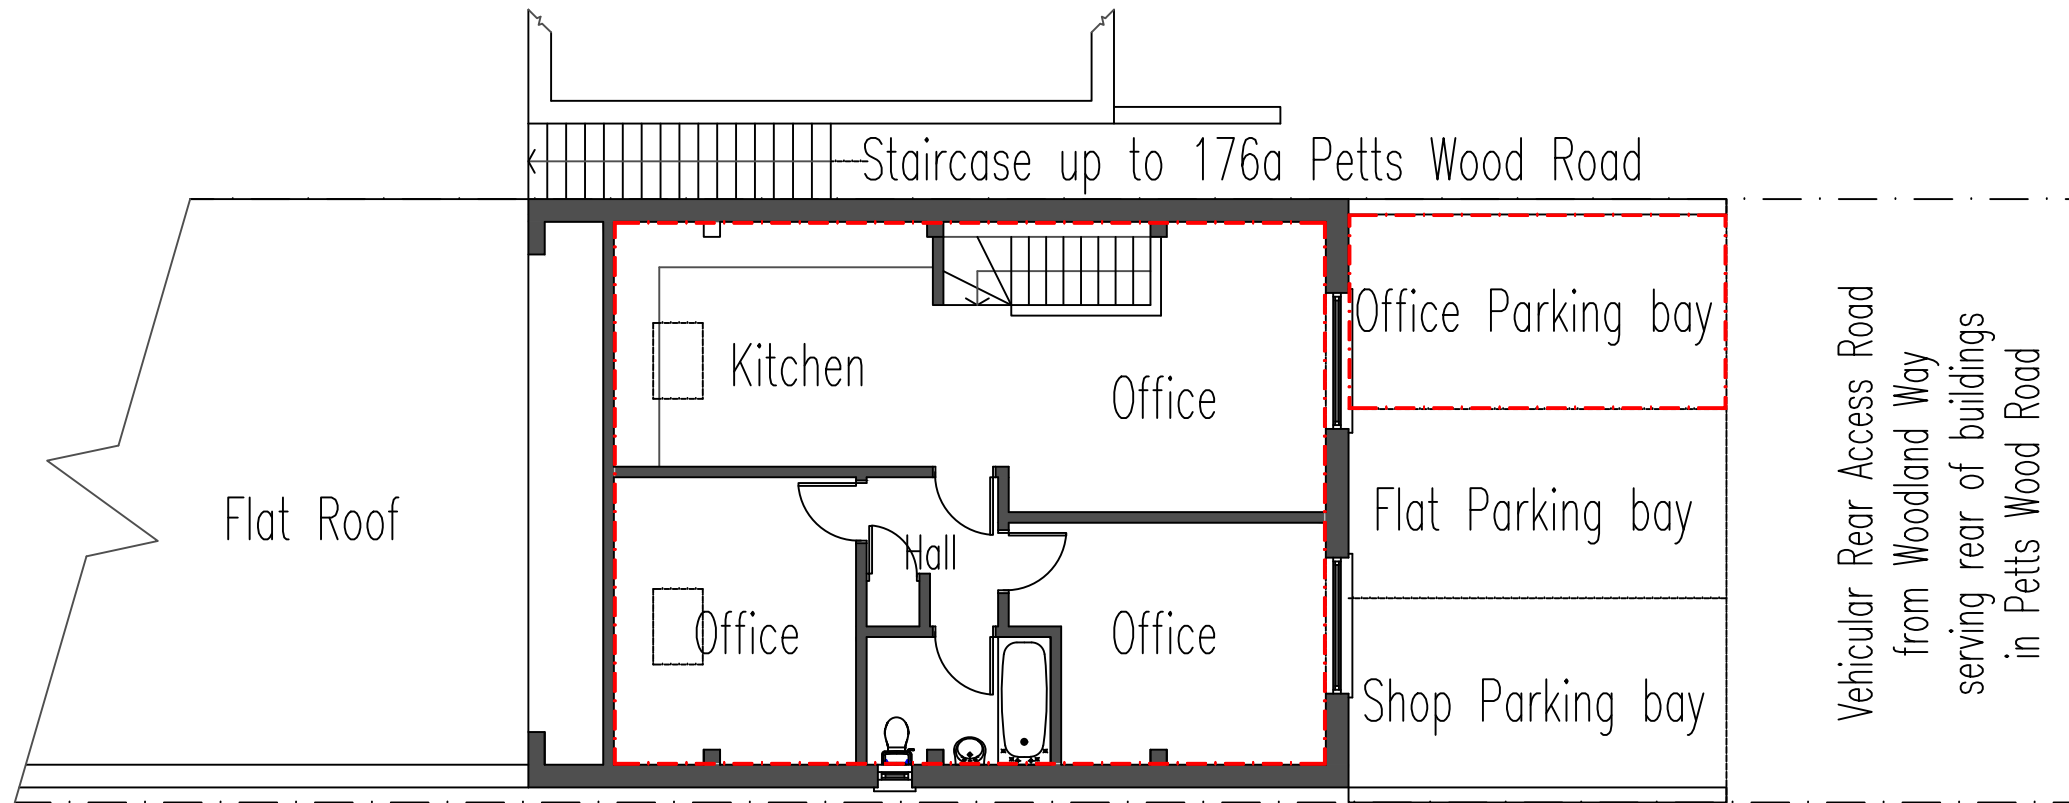

First Floor Plan (1:100)

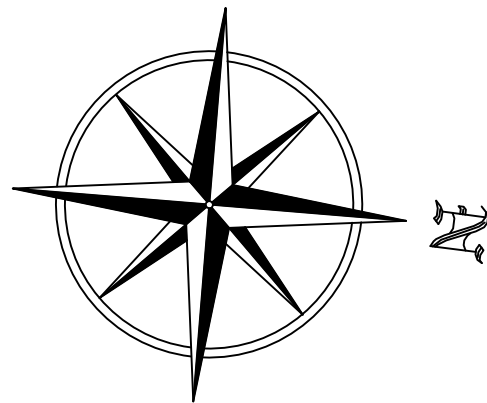

REVISION DESCRIPTION

DATE

FNH PROPERTY SERVICES LTD

Hillside
London Road
West Kingsdown
Sevenoaks
TN15 6EX

Tel: 07949 928 170
Email: fethi.huseyin@outlook.com

CLIENT

Exponential Properties Ltd

JOB

172a Petts Wood Road, Petts Wood, Kent BR5 1LG

TITLE

Lease Plan - First Floor Plan

SCALE
1:100 @ A3

DATE
July 2018

FH

FH

JOB NO.
180701

DRAWING No.
02

REVISION