

CELL: 25.989
HEAD: 25.636

Courtyard - Parking
Conc.


A-A




cad
SURVEY
01233 635089
www.cadsurveys.co.uk

Drawing Title: GROUND FLOOR PLAN	PROJECT: 234-236 BROWNHILL RD LONDON SE6 1AU	Date: 21/12/2018
Scale: 1:100 Plotted on A3		

Pavement
brick paving
A-A

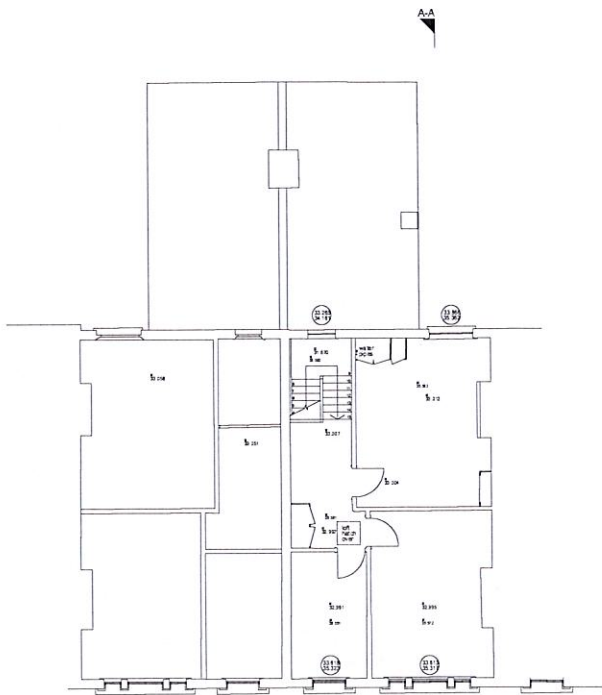

SECOND FLOOR PLAN

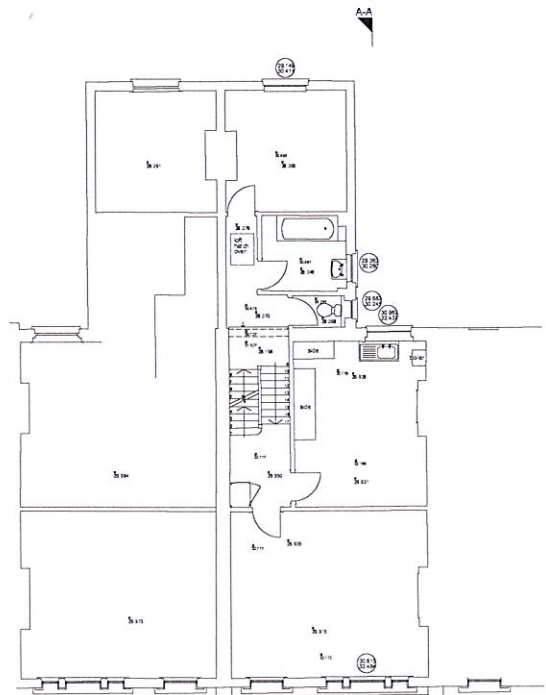

FIRST FLOOR PLAN



Drawing Title: 1ST & 2ND FLOOR PLANS		 cad s u r v e y s
Project: 234-236 BROWN HILL RD LONDON SE6 1AU		
Scale: 1:100 Plotted on A3	Date: 21/12/2018	01233 635089 www.cadsurveys.co.uk