


Internal Floor Area:  
133m<sup>2</sup>

First Floor  
Floor Plan

Scale 1:50

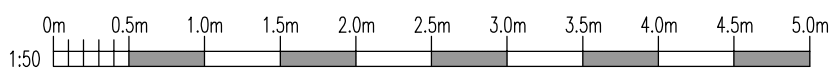

P1	Issued to Client	10/6/14
Rev:	Description:	Date:
Date:	Scale @A3:	
10/6/14	1:50	
Project:		
First Floor Suite Downe House High Street Orpington BR6 0NN		
Title:		
Floor Plan		
Drawing No:		Revision:
2277-14-PL001		P1


  
 Head Office:  
 3 Rice Parade, Fairway, Petts Wood  
 Orpington, Kent. BR5 1EQ  
 t: 01689 836855 f: 01689 836855  
 Southern Office:  
 Poynings, Fairview Road, Lancing,  
 West Sussex. BN15 0PA  
 e: design@croftondesign.co.uk  
[www.croftondesign.co.uk](http://www.croftondesign.co.uk)  
 © CDS Ltd. 2014