


VEHICULAR ACCESS ROAD

RIGHT OF WAY


REAR GARDEN

PUBLIC PAVEMENT

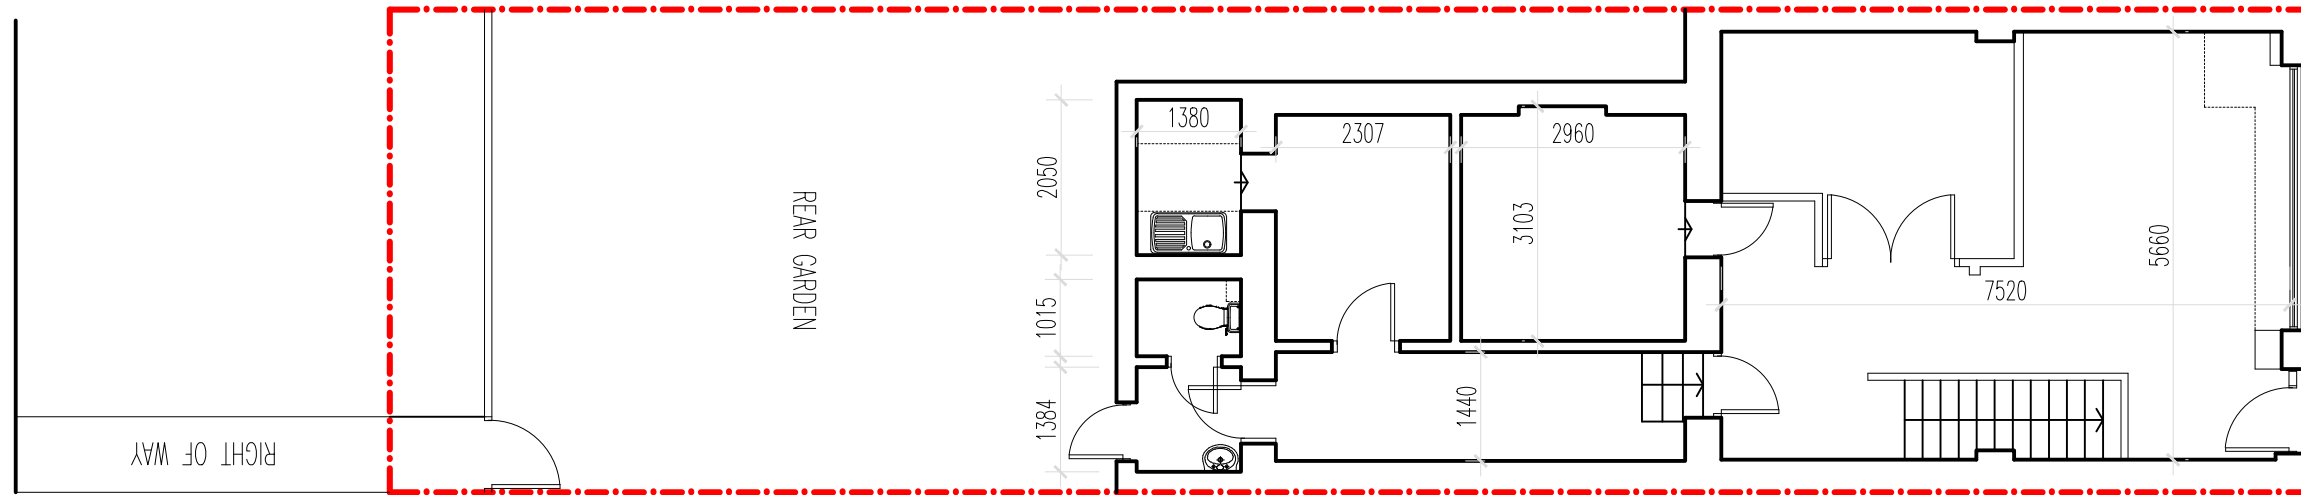

Ground Floor/Site Block Plan (1:100)

GIFA – 78.4 sq.m/844 sq.ft

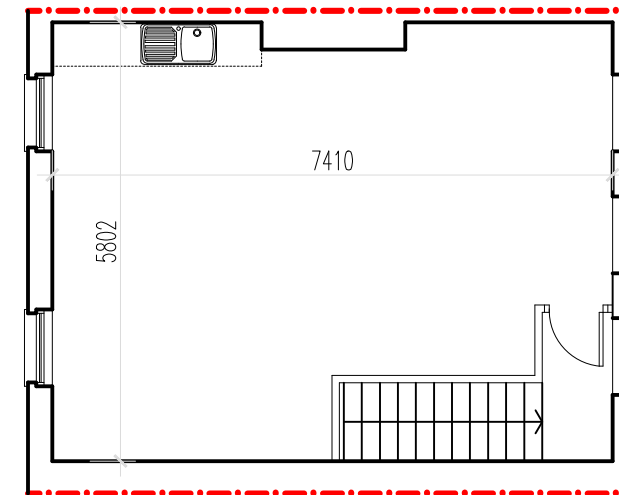

First Floor Plan (1:100)

GIFA – 43 sq.m/463 sq.ft

	CLIENT	SCALE 1:100 @ A3	DATE May 2024
	JOB 72a High Street, Chislehurst, BR7 5AQ	FH	FH
	TITLE Floor Plans	JOB NO. 240503	DRAWING No. 1