

Disclaimer


This drawing should not be scaled.

The contractor is to check all dimensions on site and inform the contract administrator/project manager of any discrepancies.

All work is to comply in every aspect with the Building Regulations, Codes of Practice and British Standards.


This drawing is to be read in conjunction with all other contract drawings and specifications.

This drawing is copyrighted and must not be reproduced in any format or disclosed to any third party without the written consent of Tuffin Ferraby Taylor LLP.

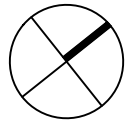

rev date details

by

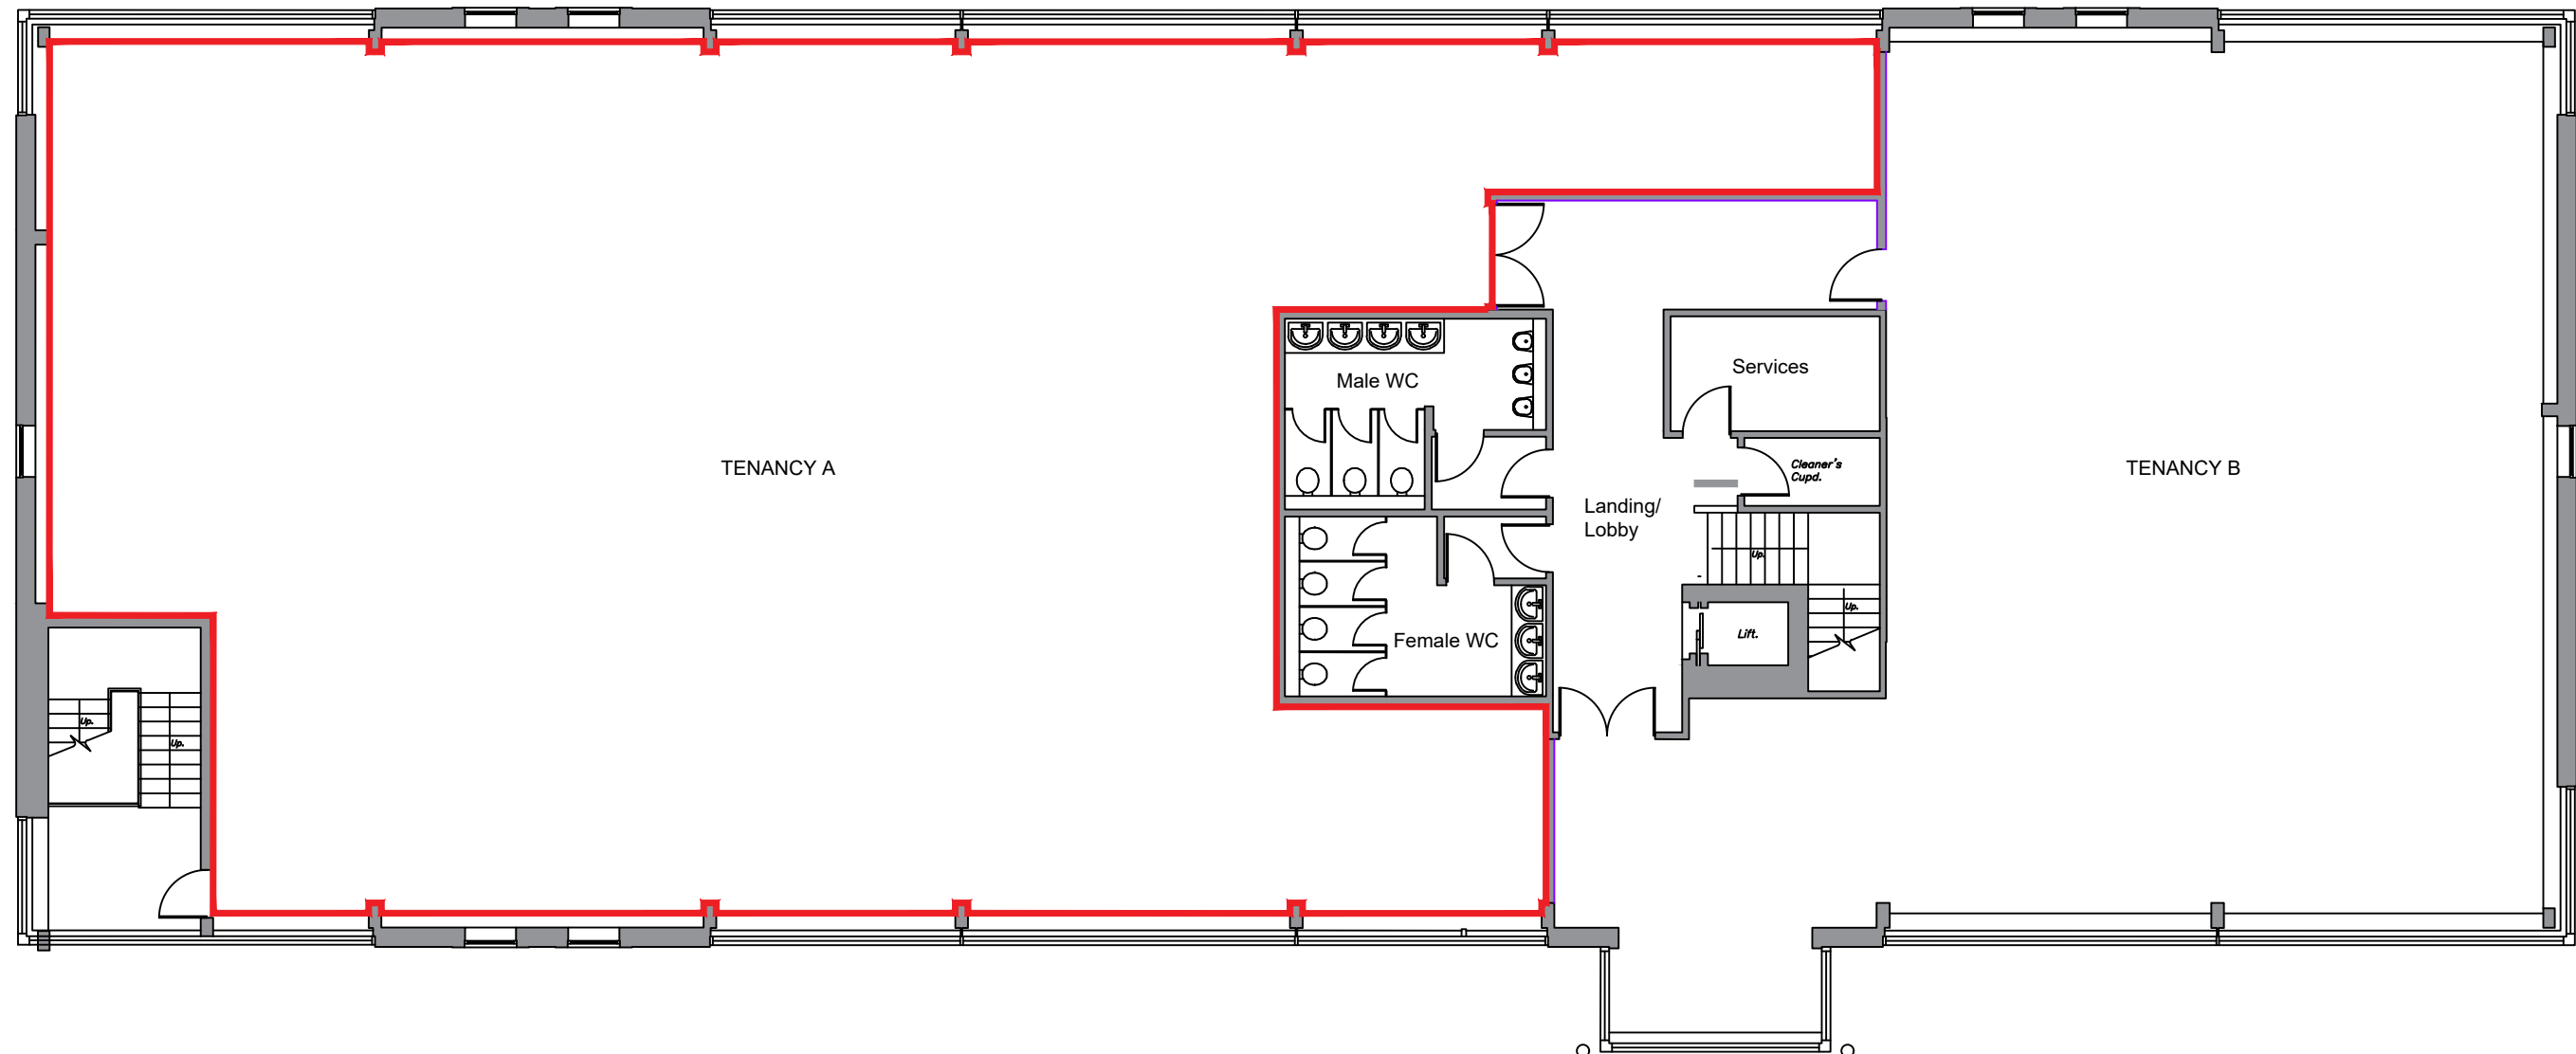

CLIENT Legal & General Investment Management DRAWN CGC
PROJECT First Floor, Osprey House, Crayfields Industrial Park SCALE A3 1:125
DRAWING First Floor - Demise Tenancy A DATE Oct 2020



PROJECT No. 181155 DRAWING No. 1A REV

rev date details

by